


DRAFT



Field Survey: Gordon Bateman
 Drawn: Michael McNamara
 Scale: 1" = 50' @ 24"x36"
 Date: Aug 13, 2018
 File name: HIRRA Survey 2018.vwx

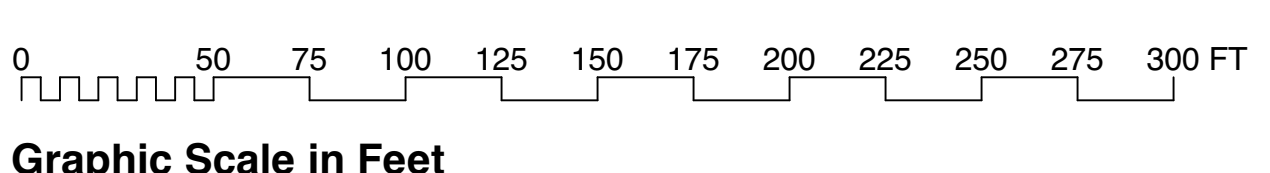

Site Plan of HIRRA Owned and Leased Lands

- Based on field survey data by Gordon Bateman, July 2018 & Nov 2014
- Data compiled and graphics by Michael McNamara
- This is not a legal survey.
- All dimensions are based on field observations.

Hornby Island Residents and Ratepayers Association